



NOTES & REVISIONS

\* ALL MEASUREMENTS ARE TO BE CHECKED BY OWNER and/or CONTRACTOR BEFORE COMMENCEMENT OF CONSTRUCTION. ANY ERRORS and/or OMISSIONS ARE TO BE REPORTED TO INTERHABS Ltd.

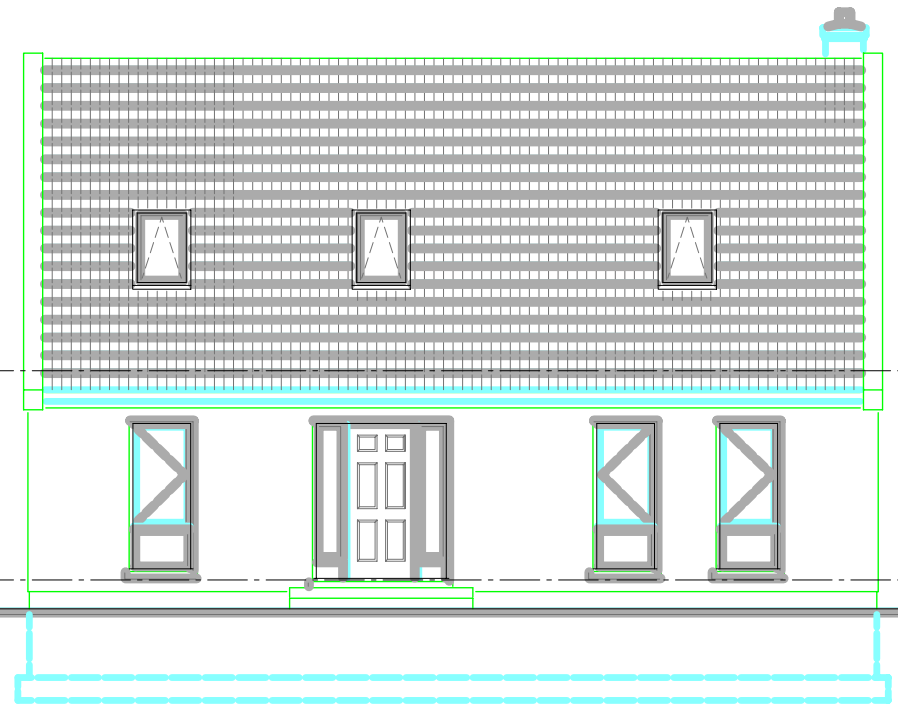


FRONT Elevation

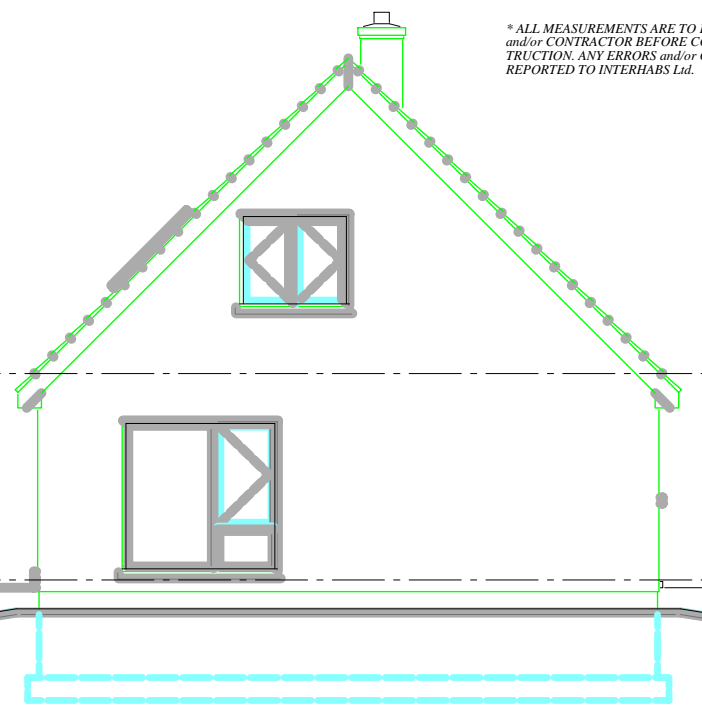


RIGHT Side


~ ELEVATION VIEWS ~  
SCALE - 3/16" = 1'-0"

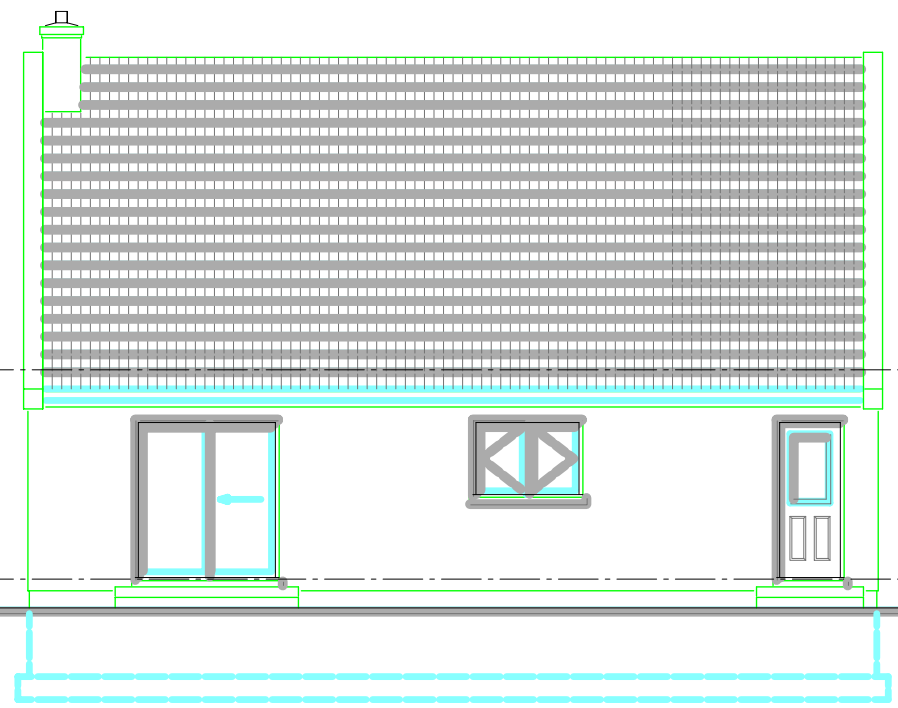

REAR Elevation

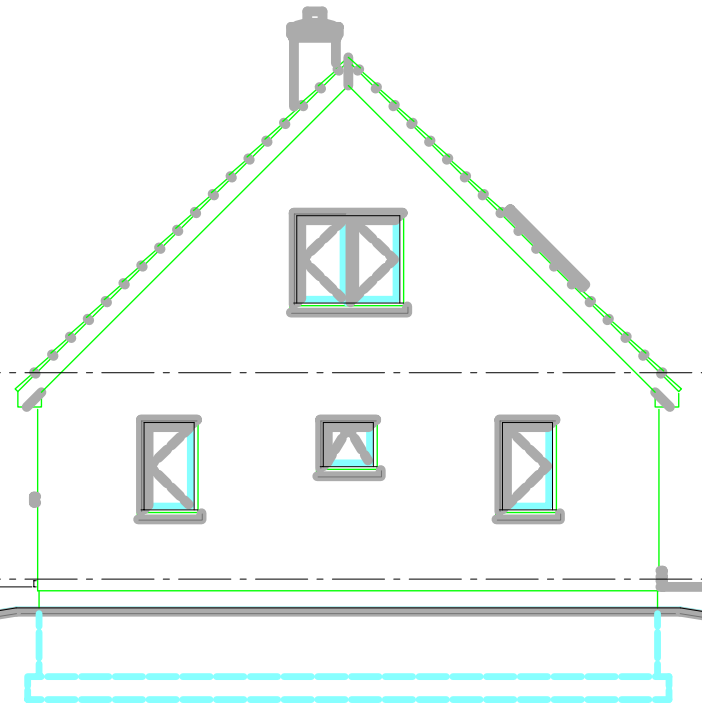

LEFT Side

	INTERHABS Ltd. collins' court, historic properties 1869 upper water street halifax, nova scotia, canada B3J 1S9 (902) 422-2121    www.interhabs.ns.ca	JOB NO. E105/... DWN. RNB SCALE AS NOTED DATE NOV. 2/05	~ CUSTOM CAPE COD ~ Mr. R. LONG - BELMULLET	
	manufacturing plant station road, hubbards, nova scotia (902) 857-9160	REVISED RNB NOV.8/05 AJS DEC.1/05 AJS DEC.7/05 AJS DEC.14/05	TITLE ELEVATION VIEWS	DWG. NO. 01